




SKCMX0423 white marble + bubble glossy white
glas 30x30
0,60 m²

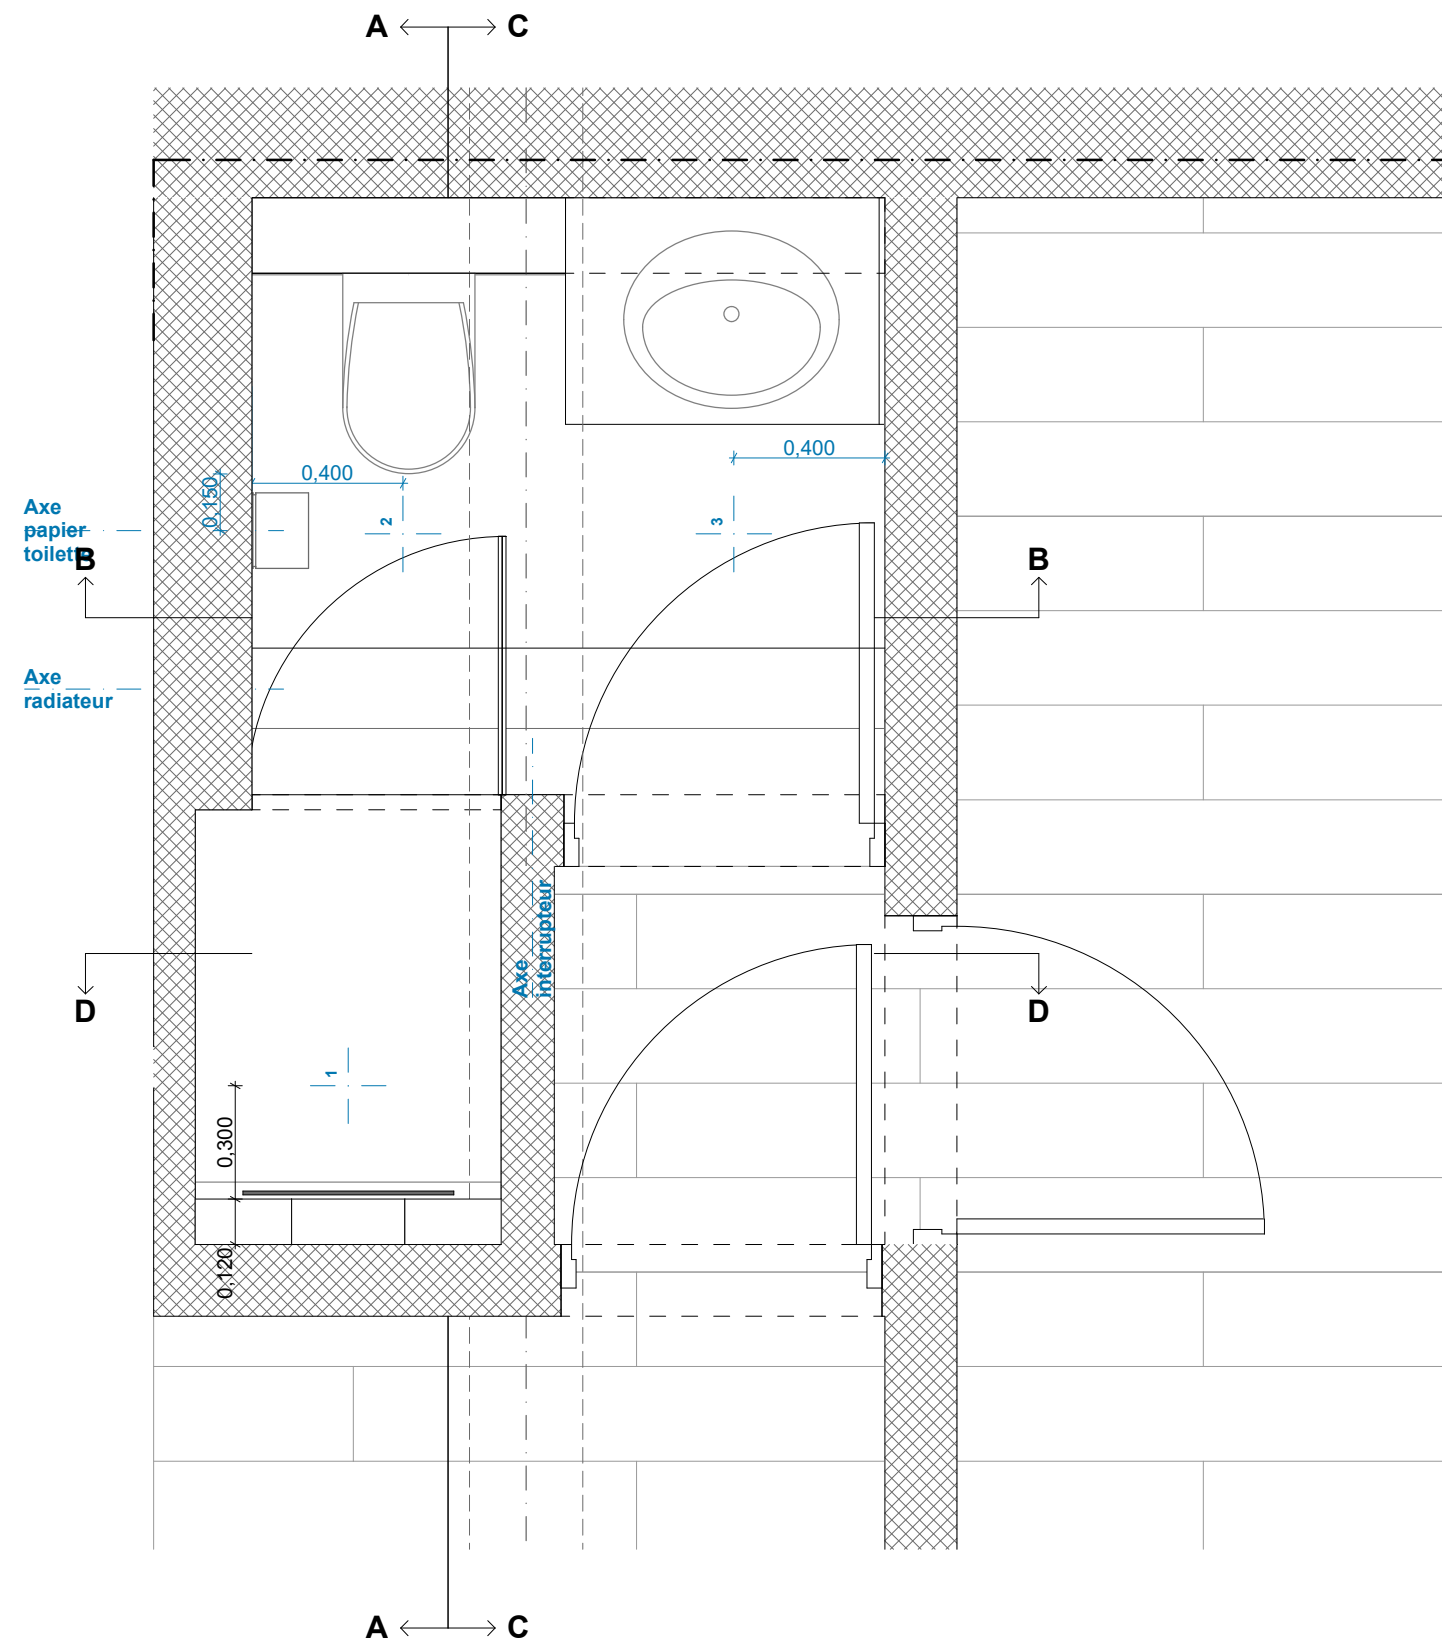

Atlantis Sand 6mm épaisseur - 120x280 (3,36
m²)
- 2 plaques

LEGENDE

- Prise
 □ Interrupteur

CITY GARDEN - Avenue Brumann 416

Plan - R+1

1:20, 1:10, 1:2