




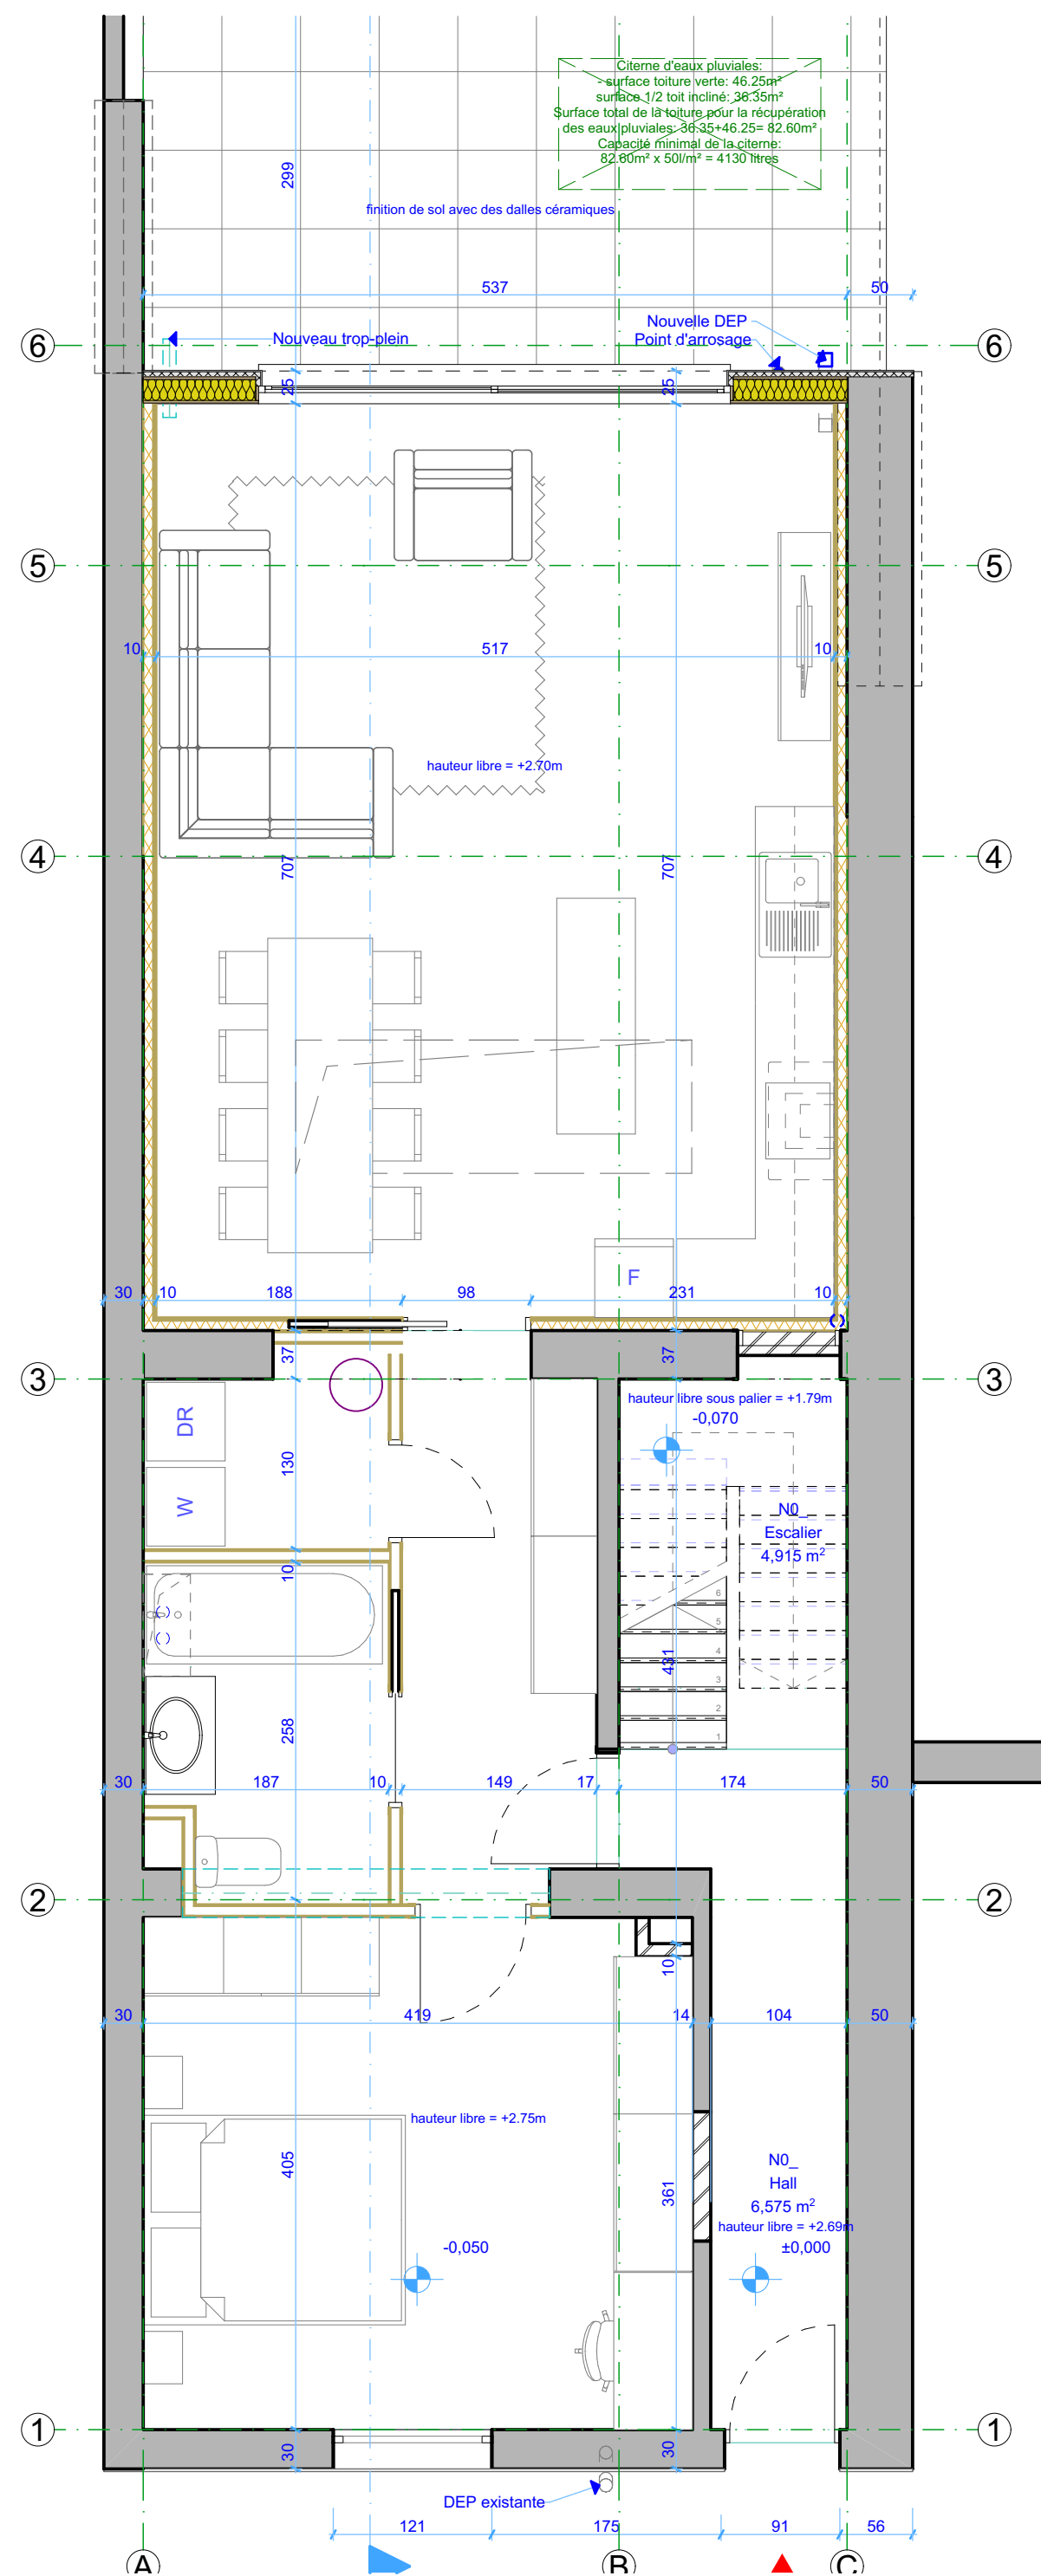

Rez-de chaussée SITUATION PROJETEE 1:50

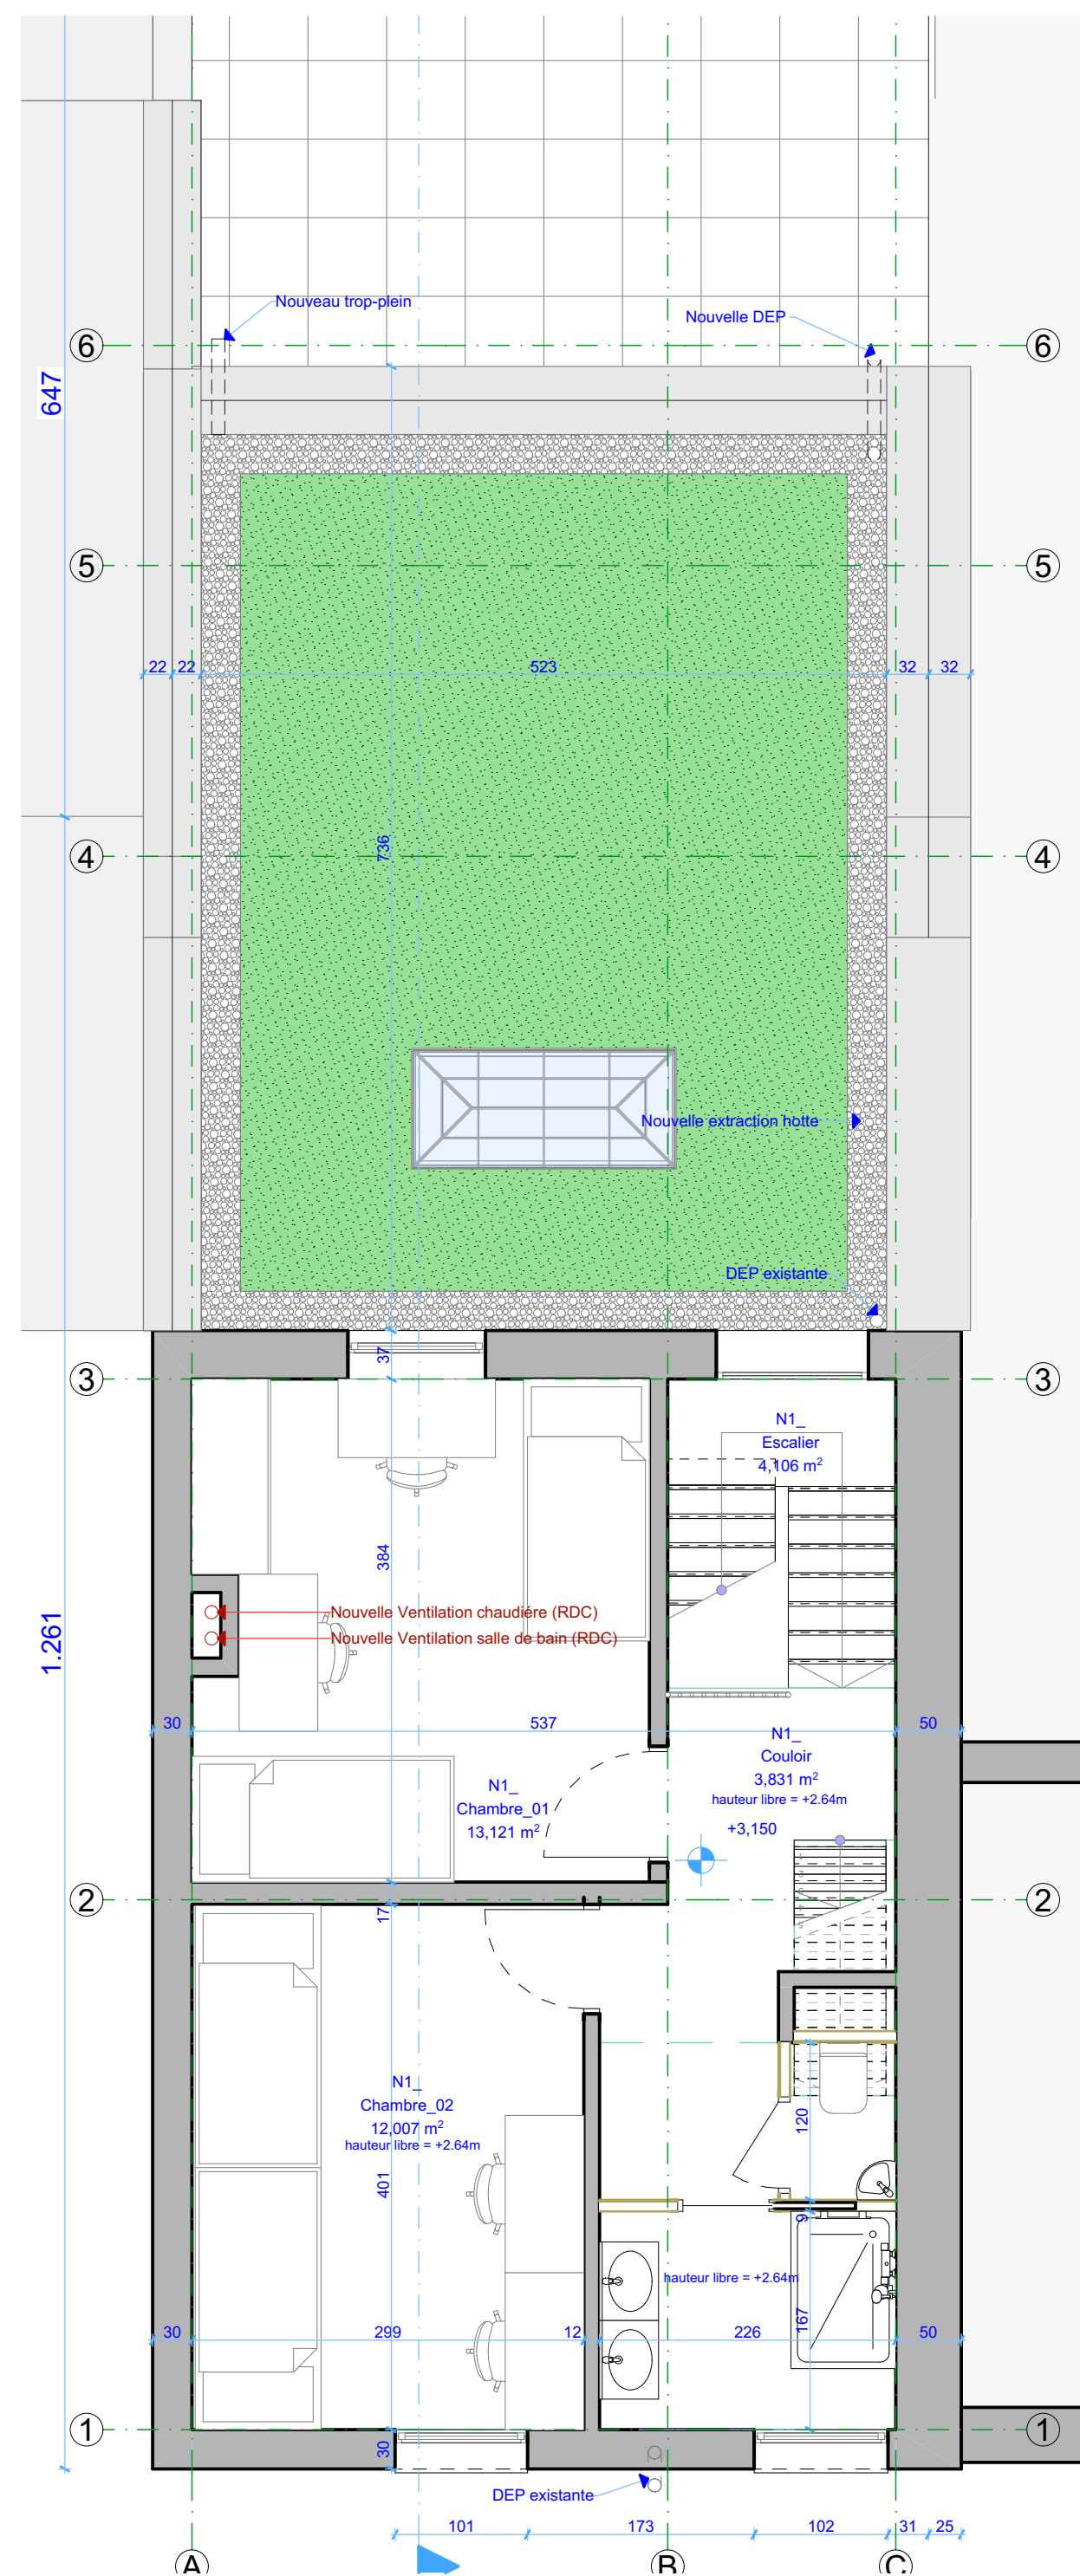

Etage +1	SITUATION PROJETEE	1:50
----------	--------------------	------

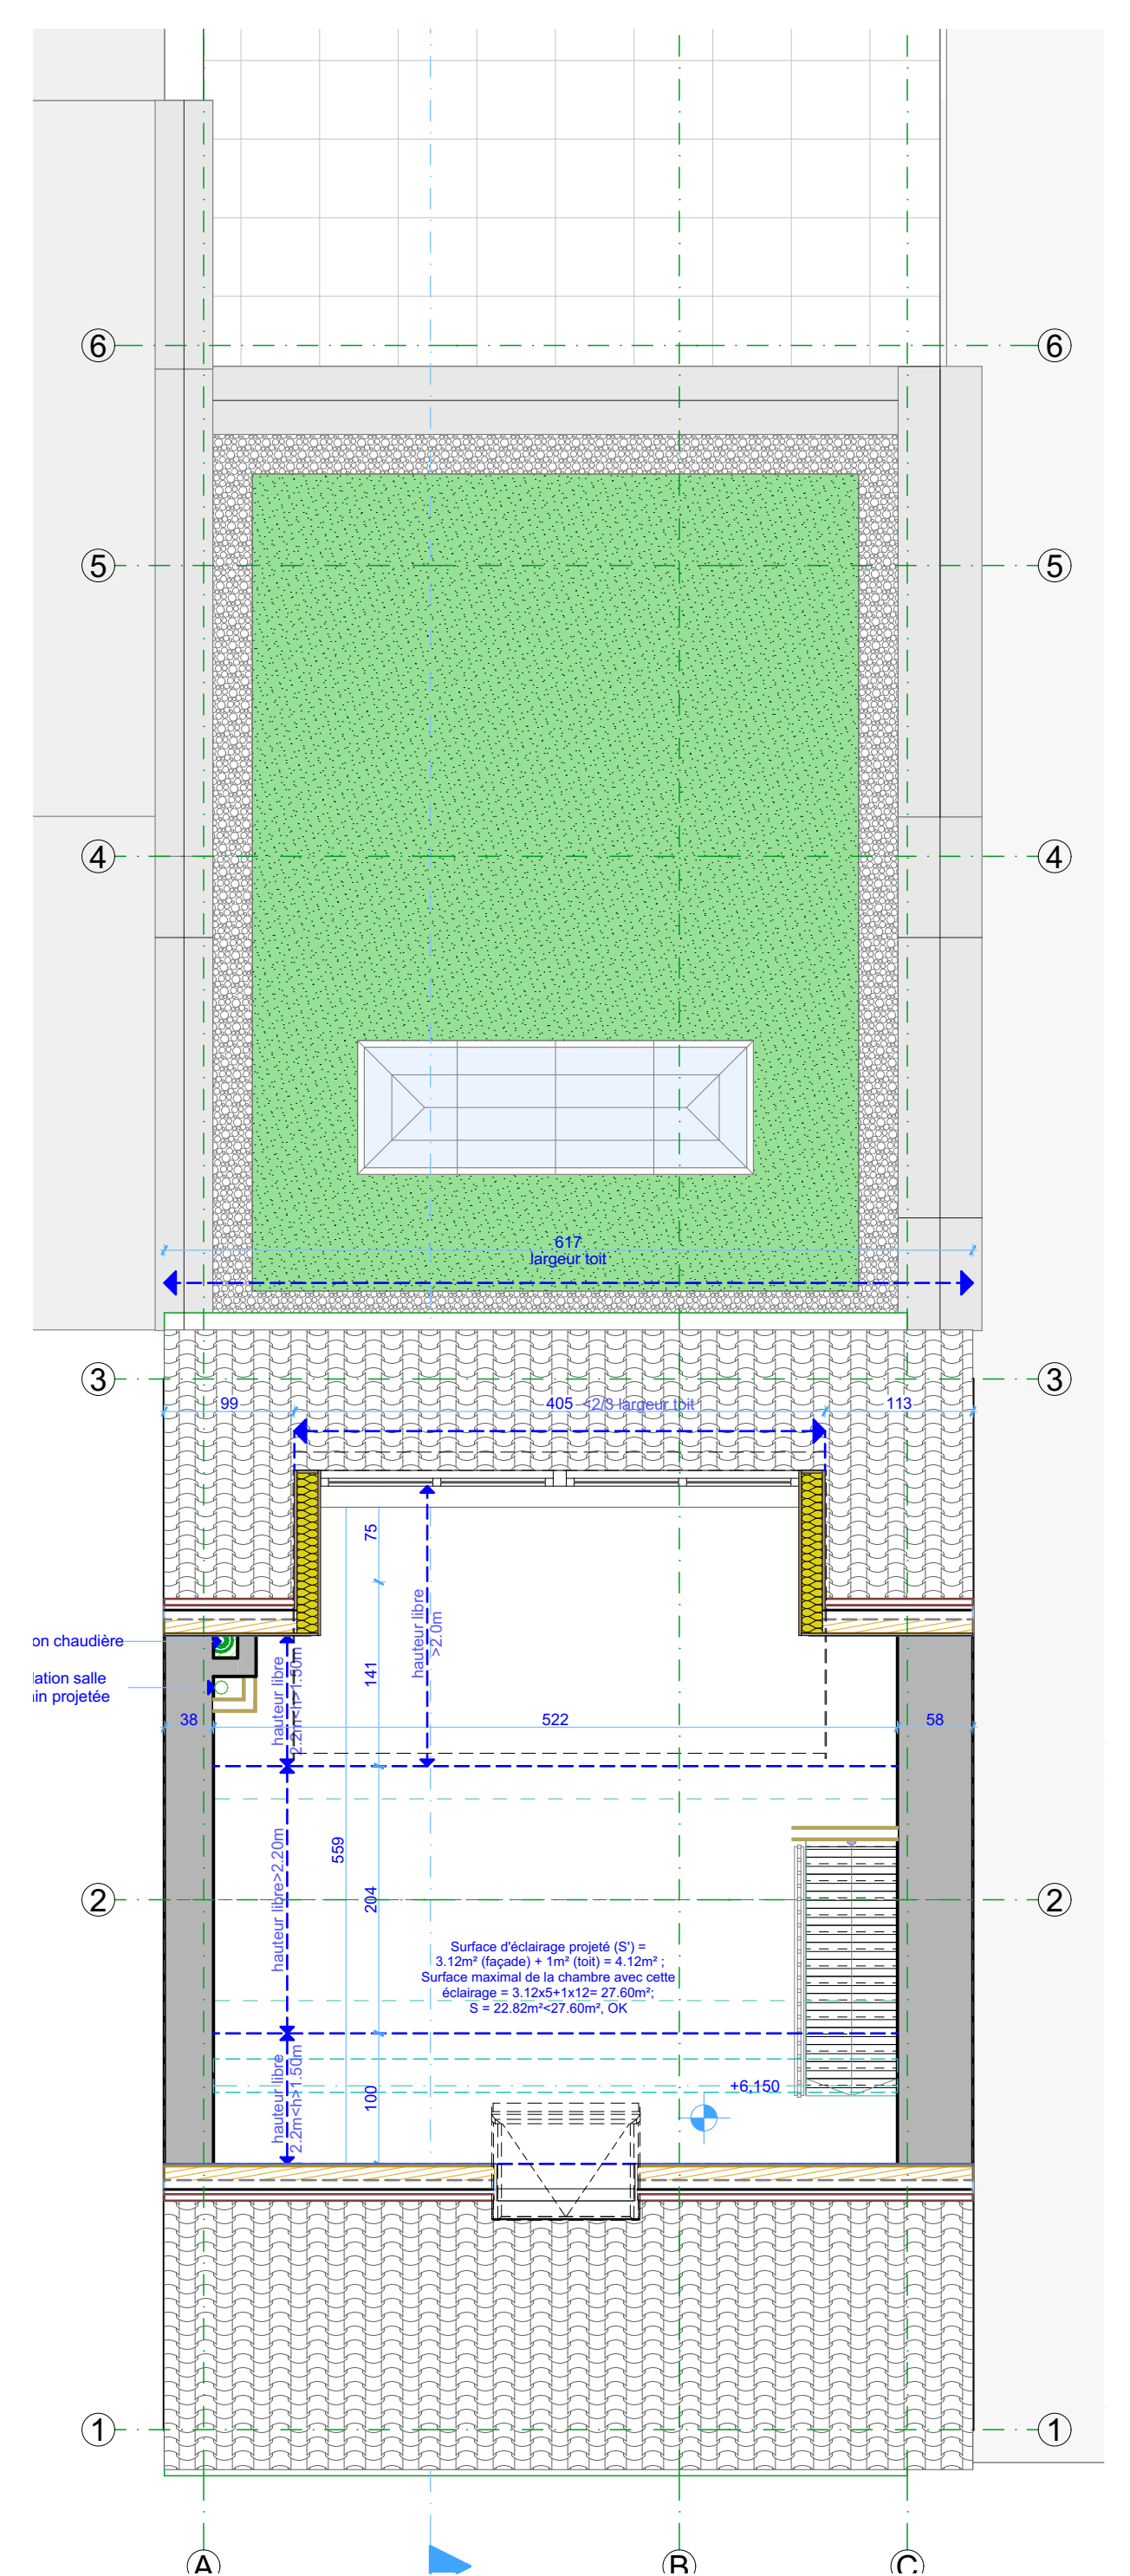

Combles	SITUATION PROJETEE	1:50
---------	--------------------	------