


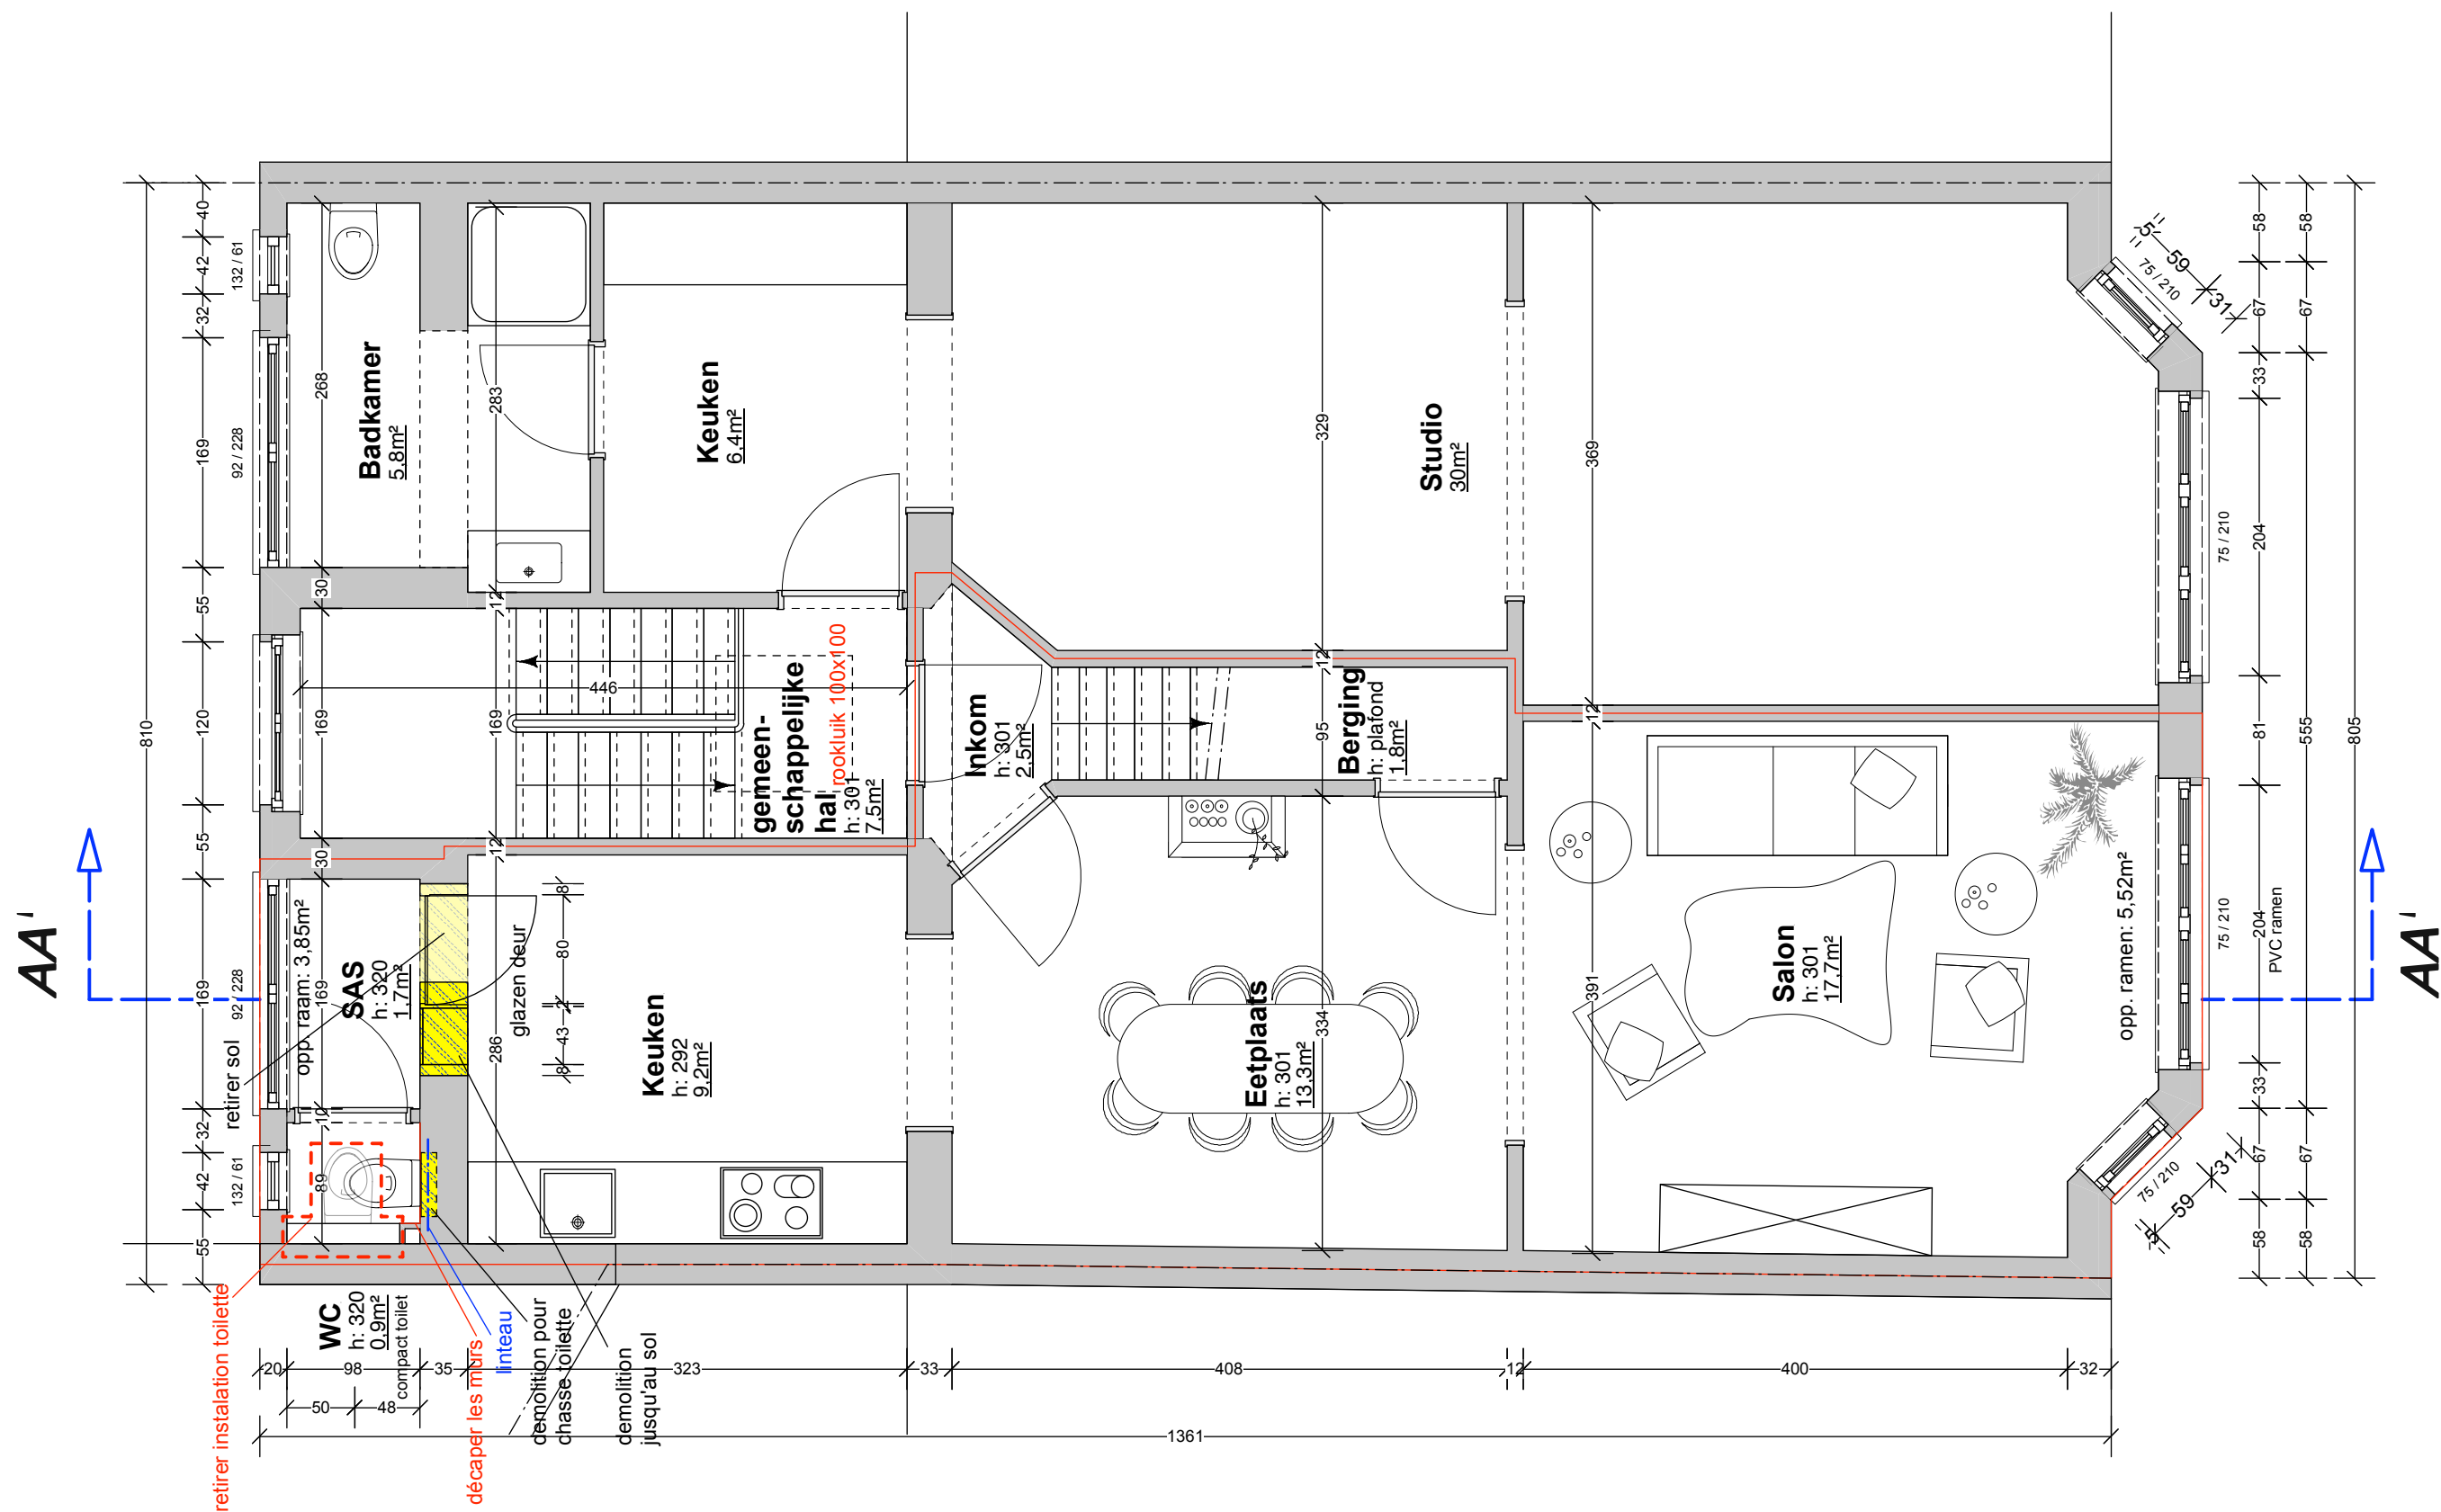


Interieur Architect
Patrick Strous
Picardstraat 22,
1080 Bruxelles

Bouwheer
Tom Gijssels
Antoine Courtstraat 32
1081 Koekelberg


Project
<90°
Antoine Courtstraat 32
1081 Koekelberg

rénovation appartement
Schaal 1/50


datum 15/03/2024

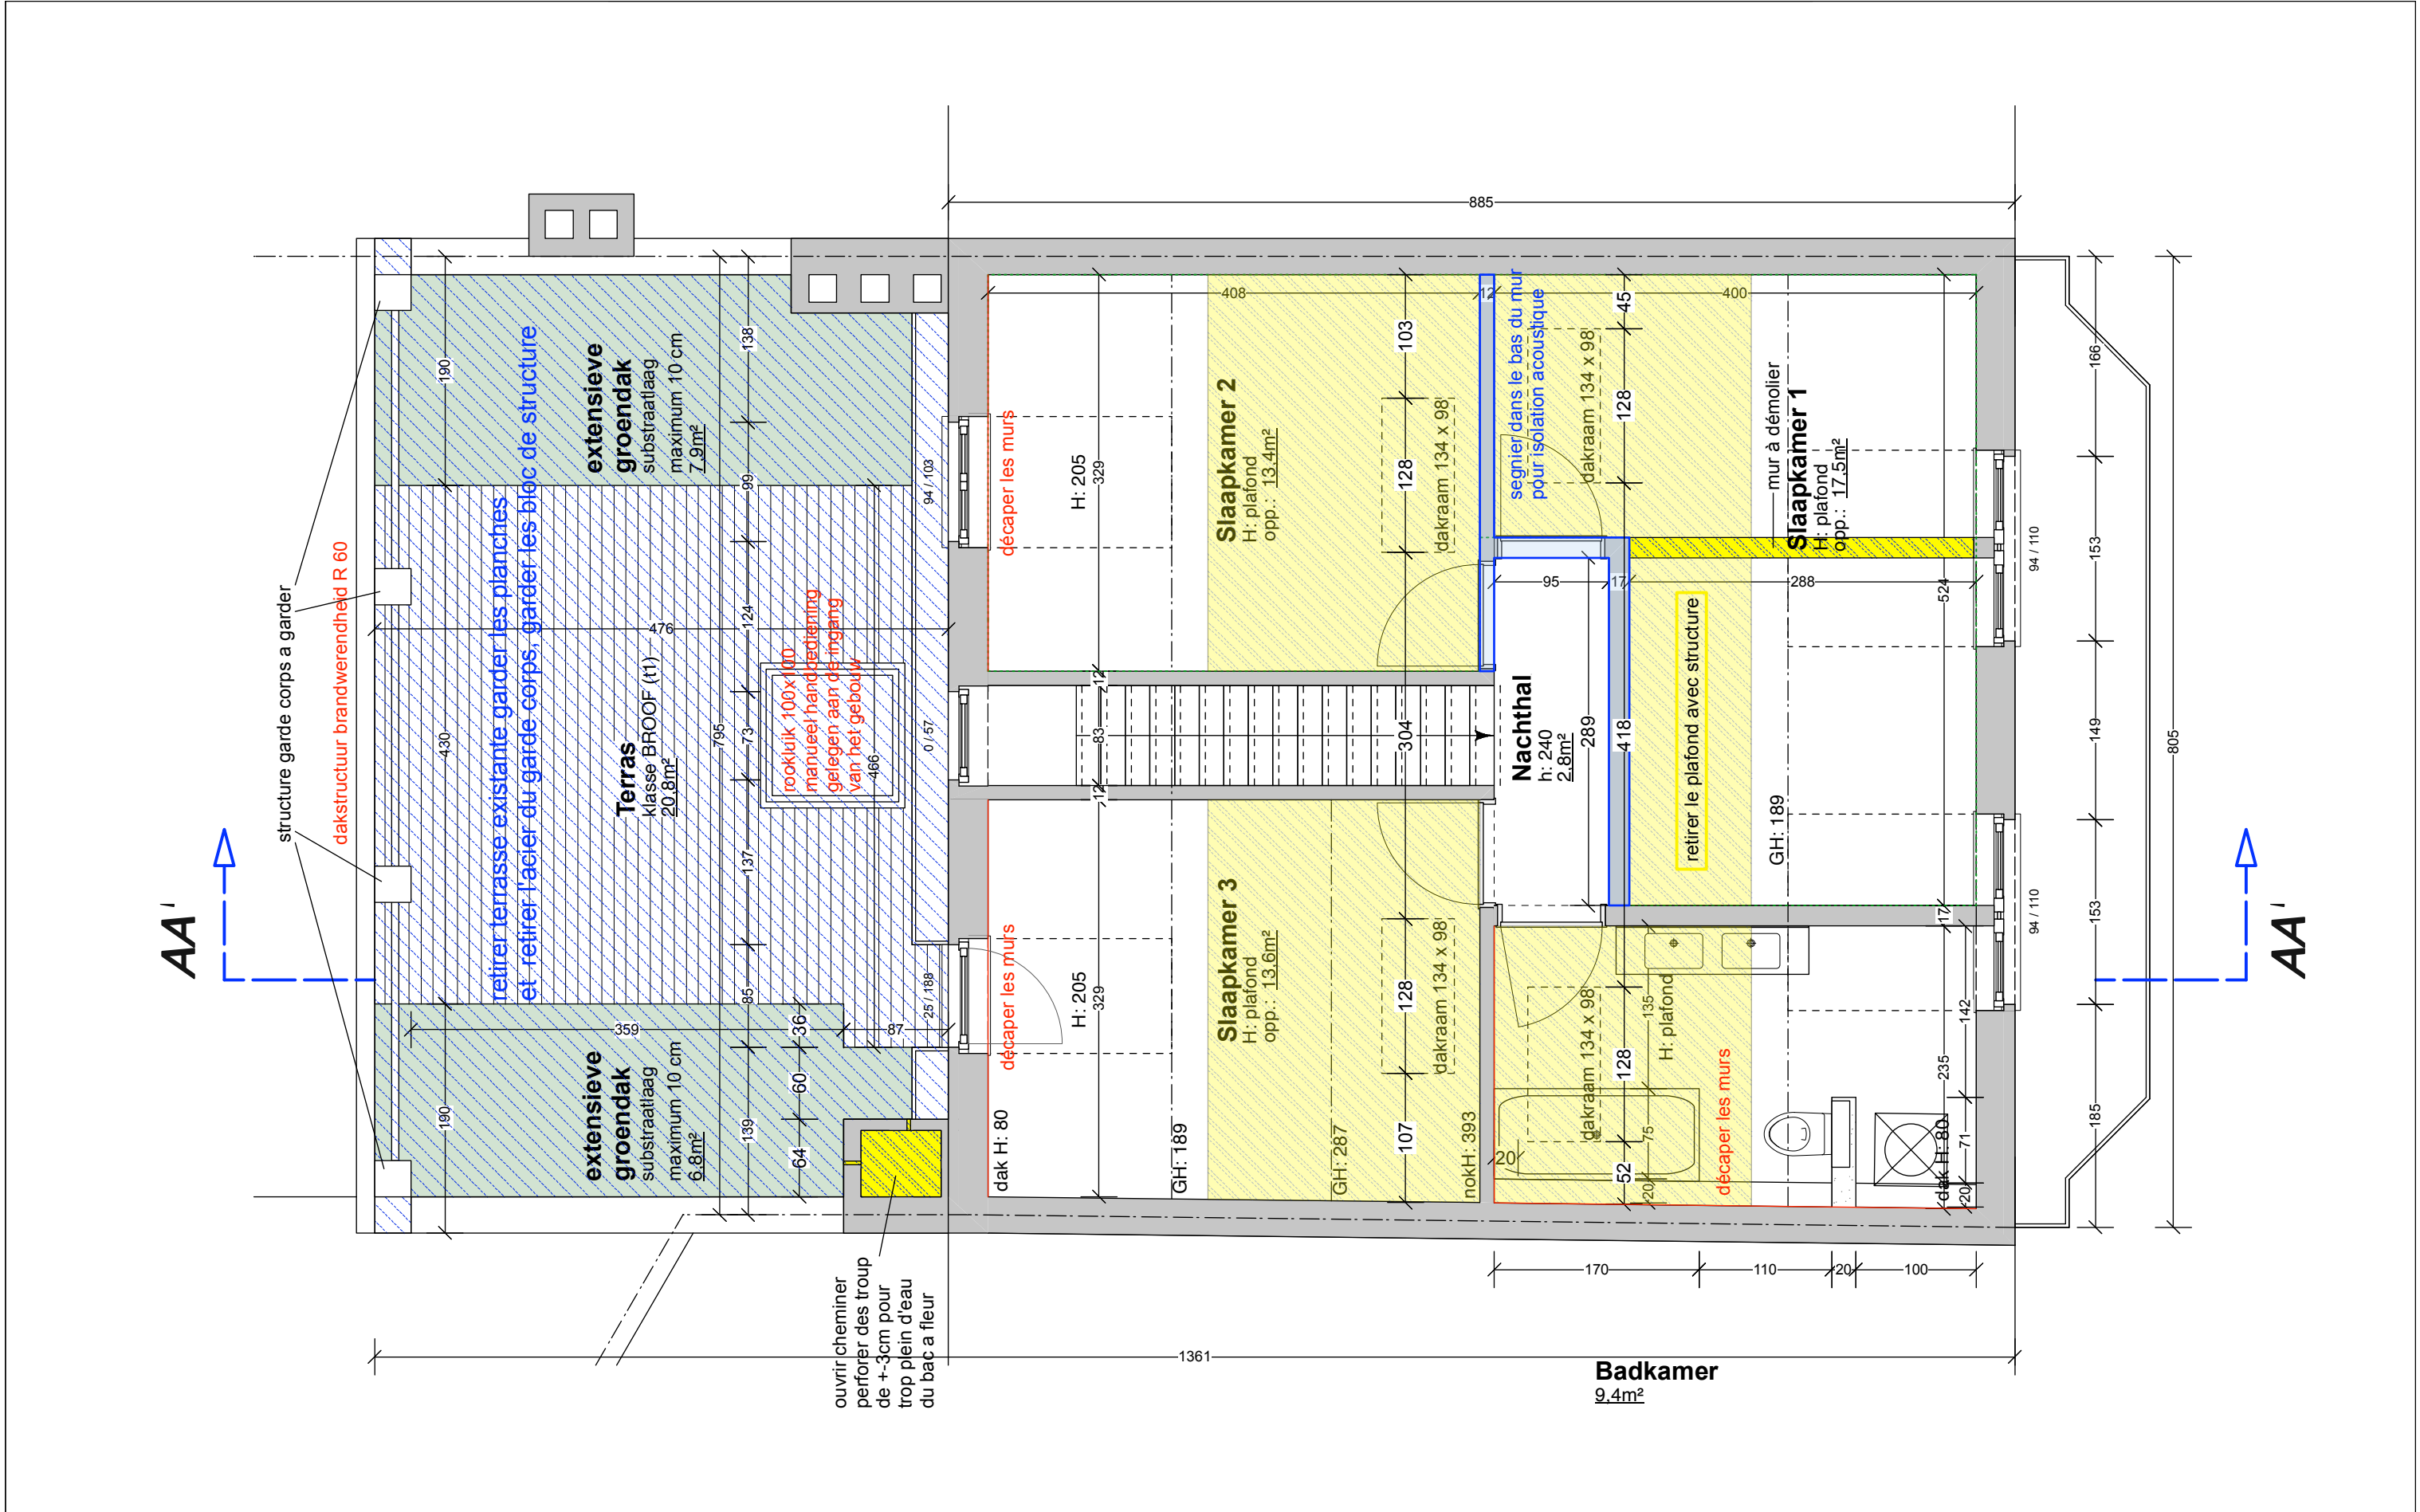

Interieur Architect Patrick Strous Picardstraat 22, 1080 Bruxelles	Bouwheer Tom Gijssels Antoine Courtstraat 32 1081 Koekelberg	Project <90° Antoine Courtstraat 32 1081 Koekelberg	rénovation appartement Schaal 1/50 datum 15/03/2024
---	---	--	---

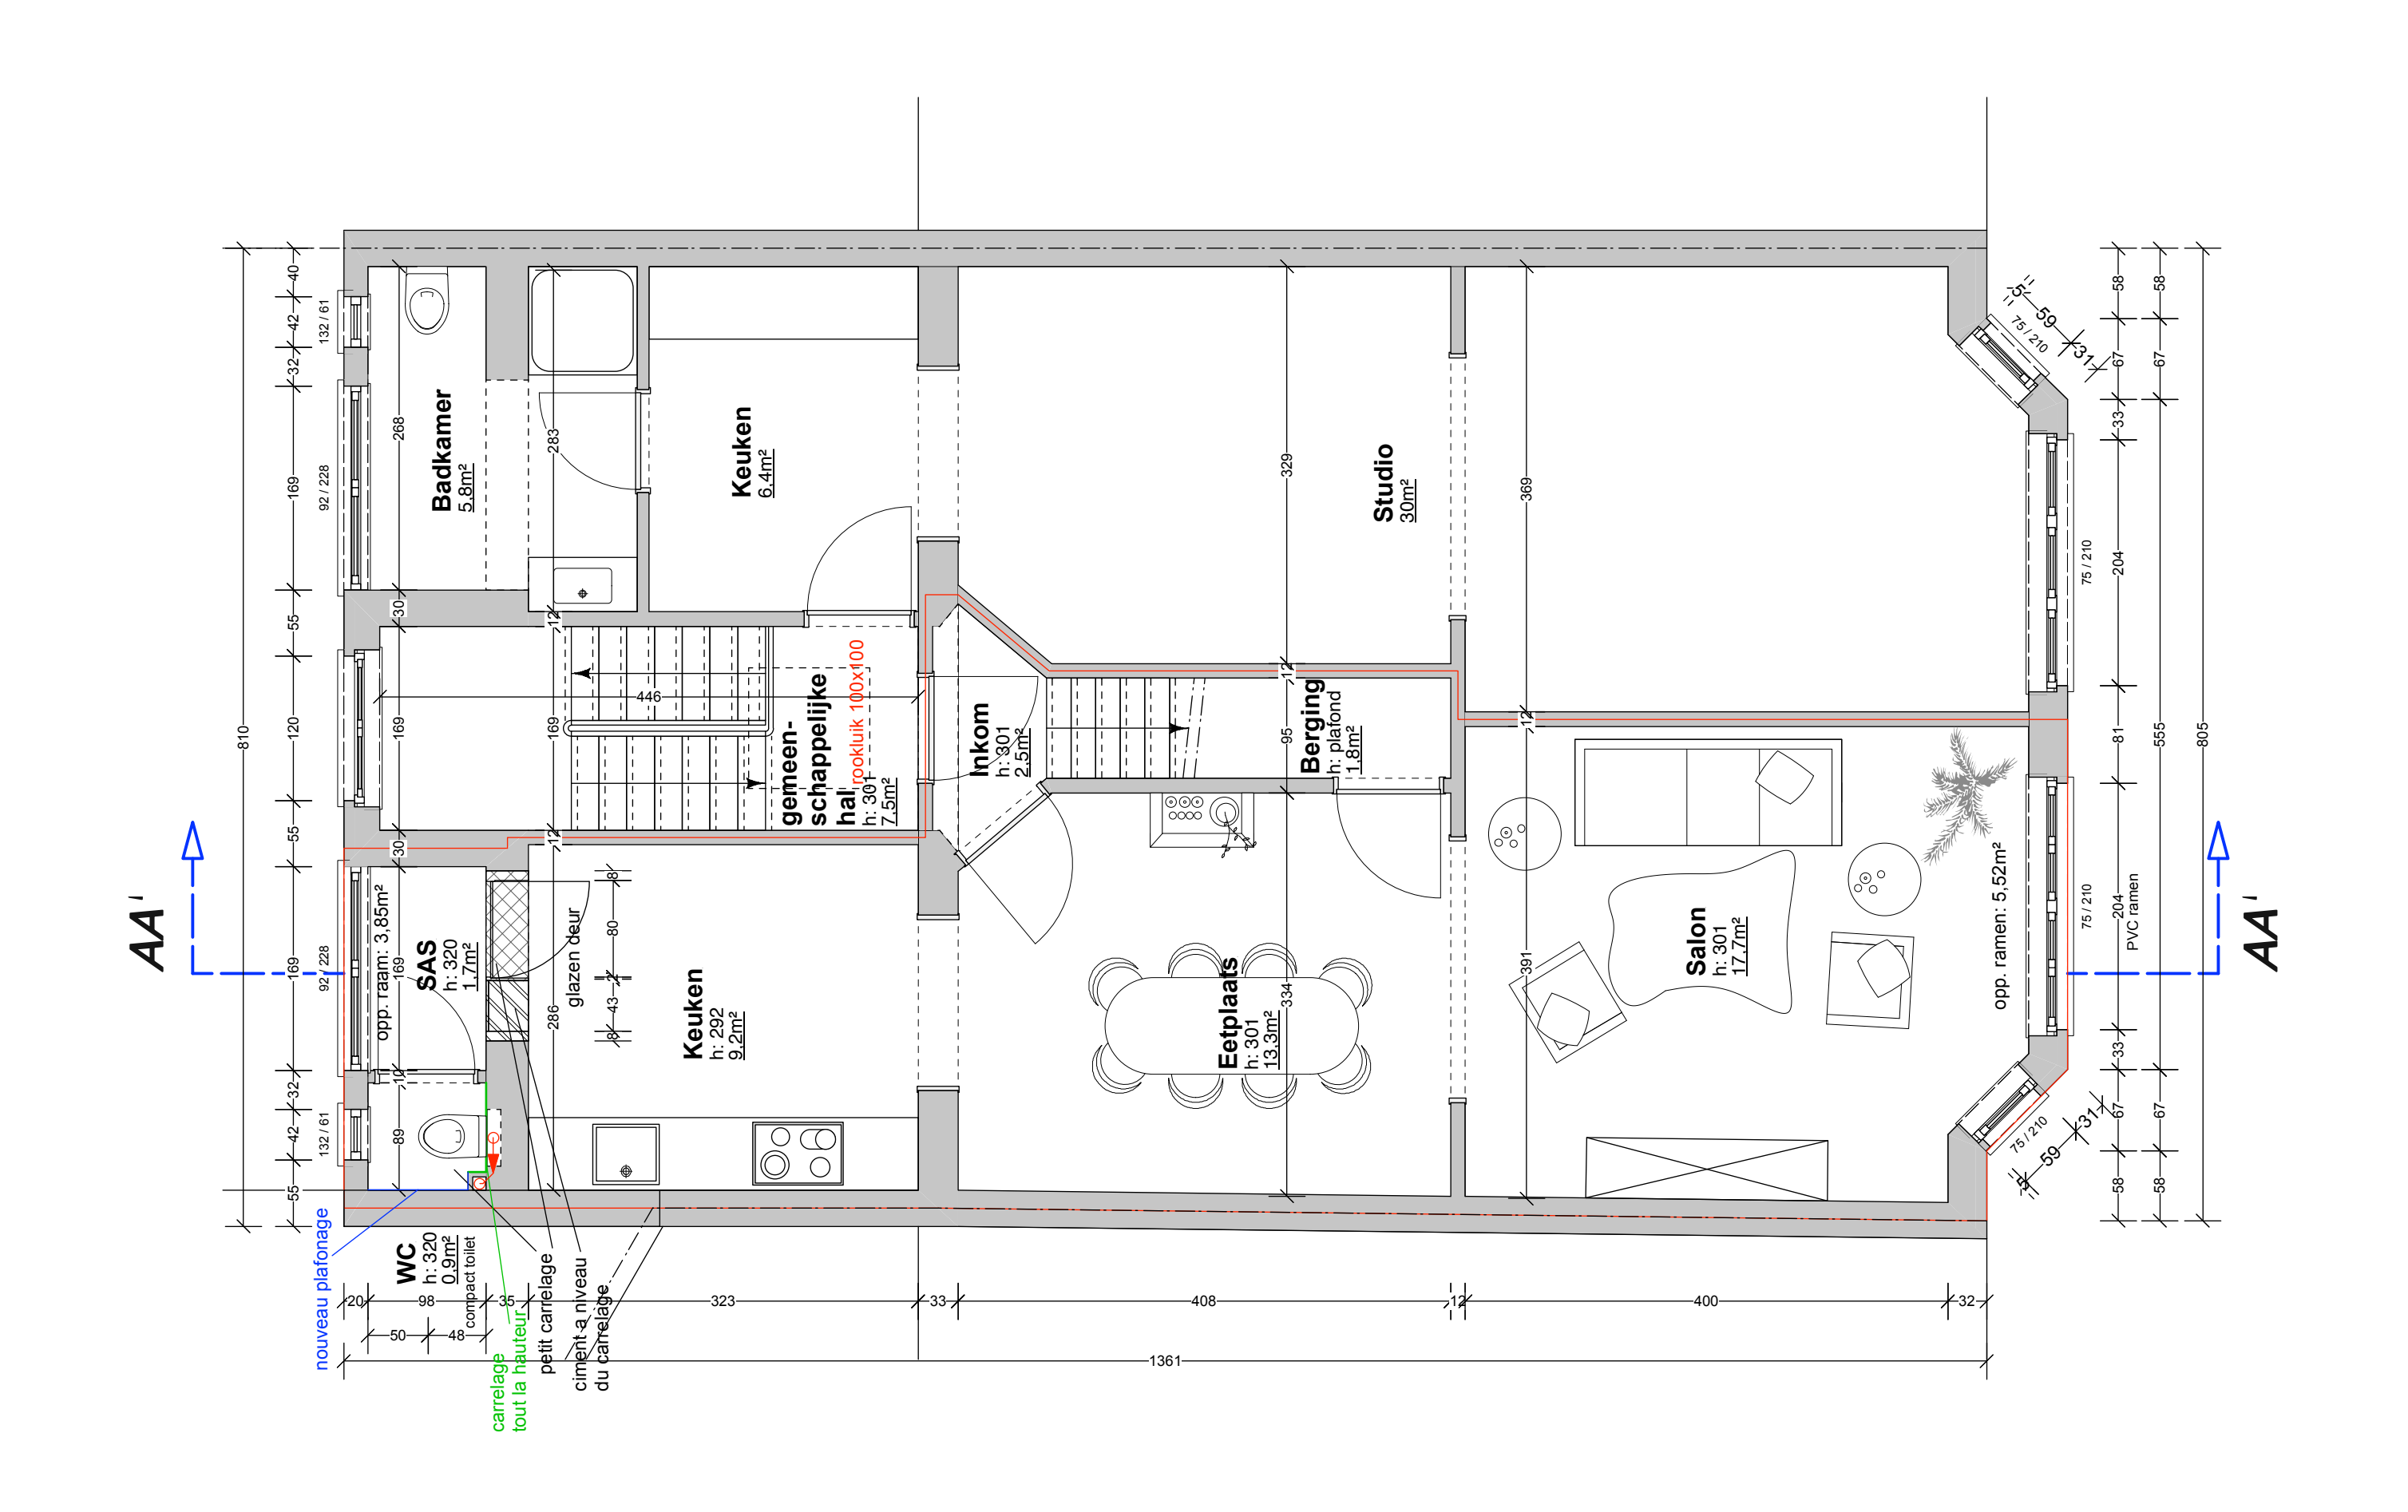

Interieur Architect Patrick Strous Picardstraat 22, 1080 Bruxelles	Bouwheer Tom Gijssels Antoine Courtstraat 32 1081 Koekelberg	Project <90° Antoine Courtstraat 32 1081 Koekelberg	rénovation appartement Schaal 1/50 datum 15/03/2024
---	---	--	---

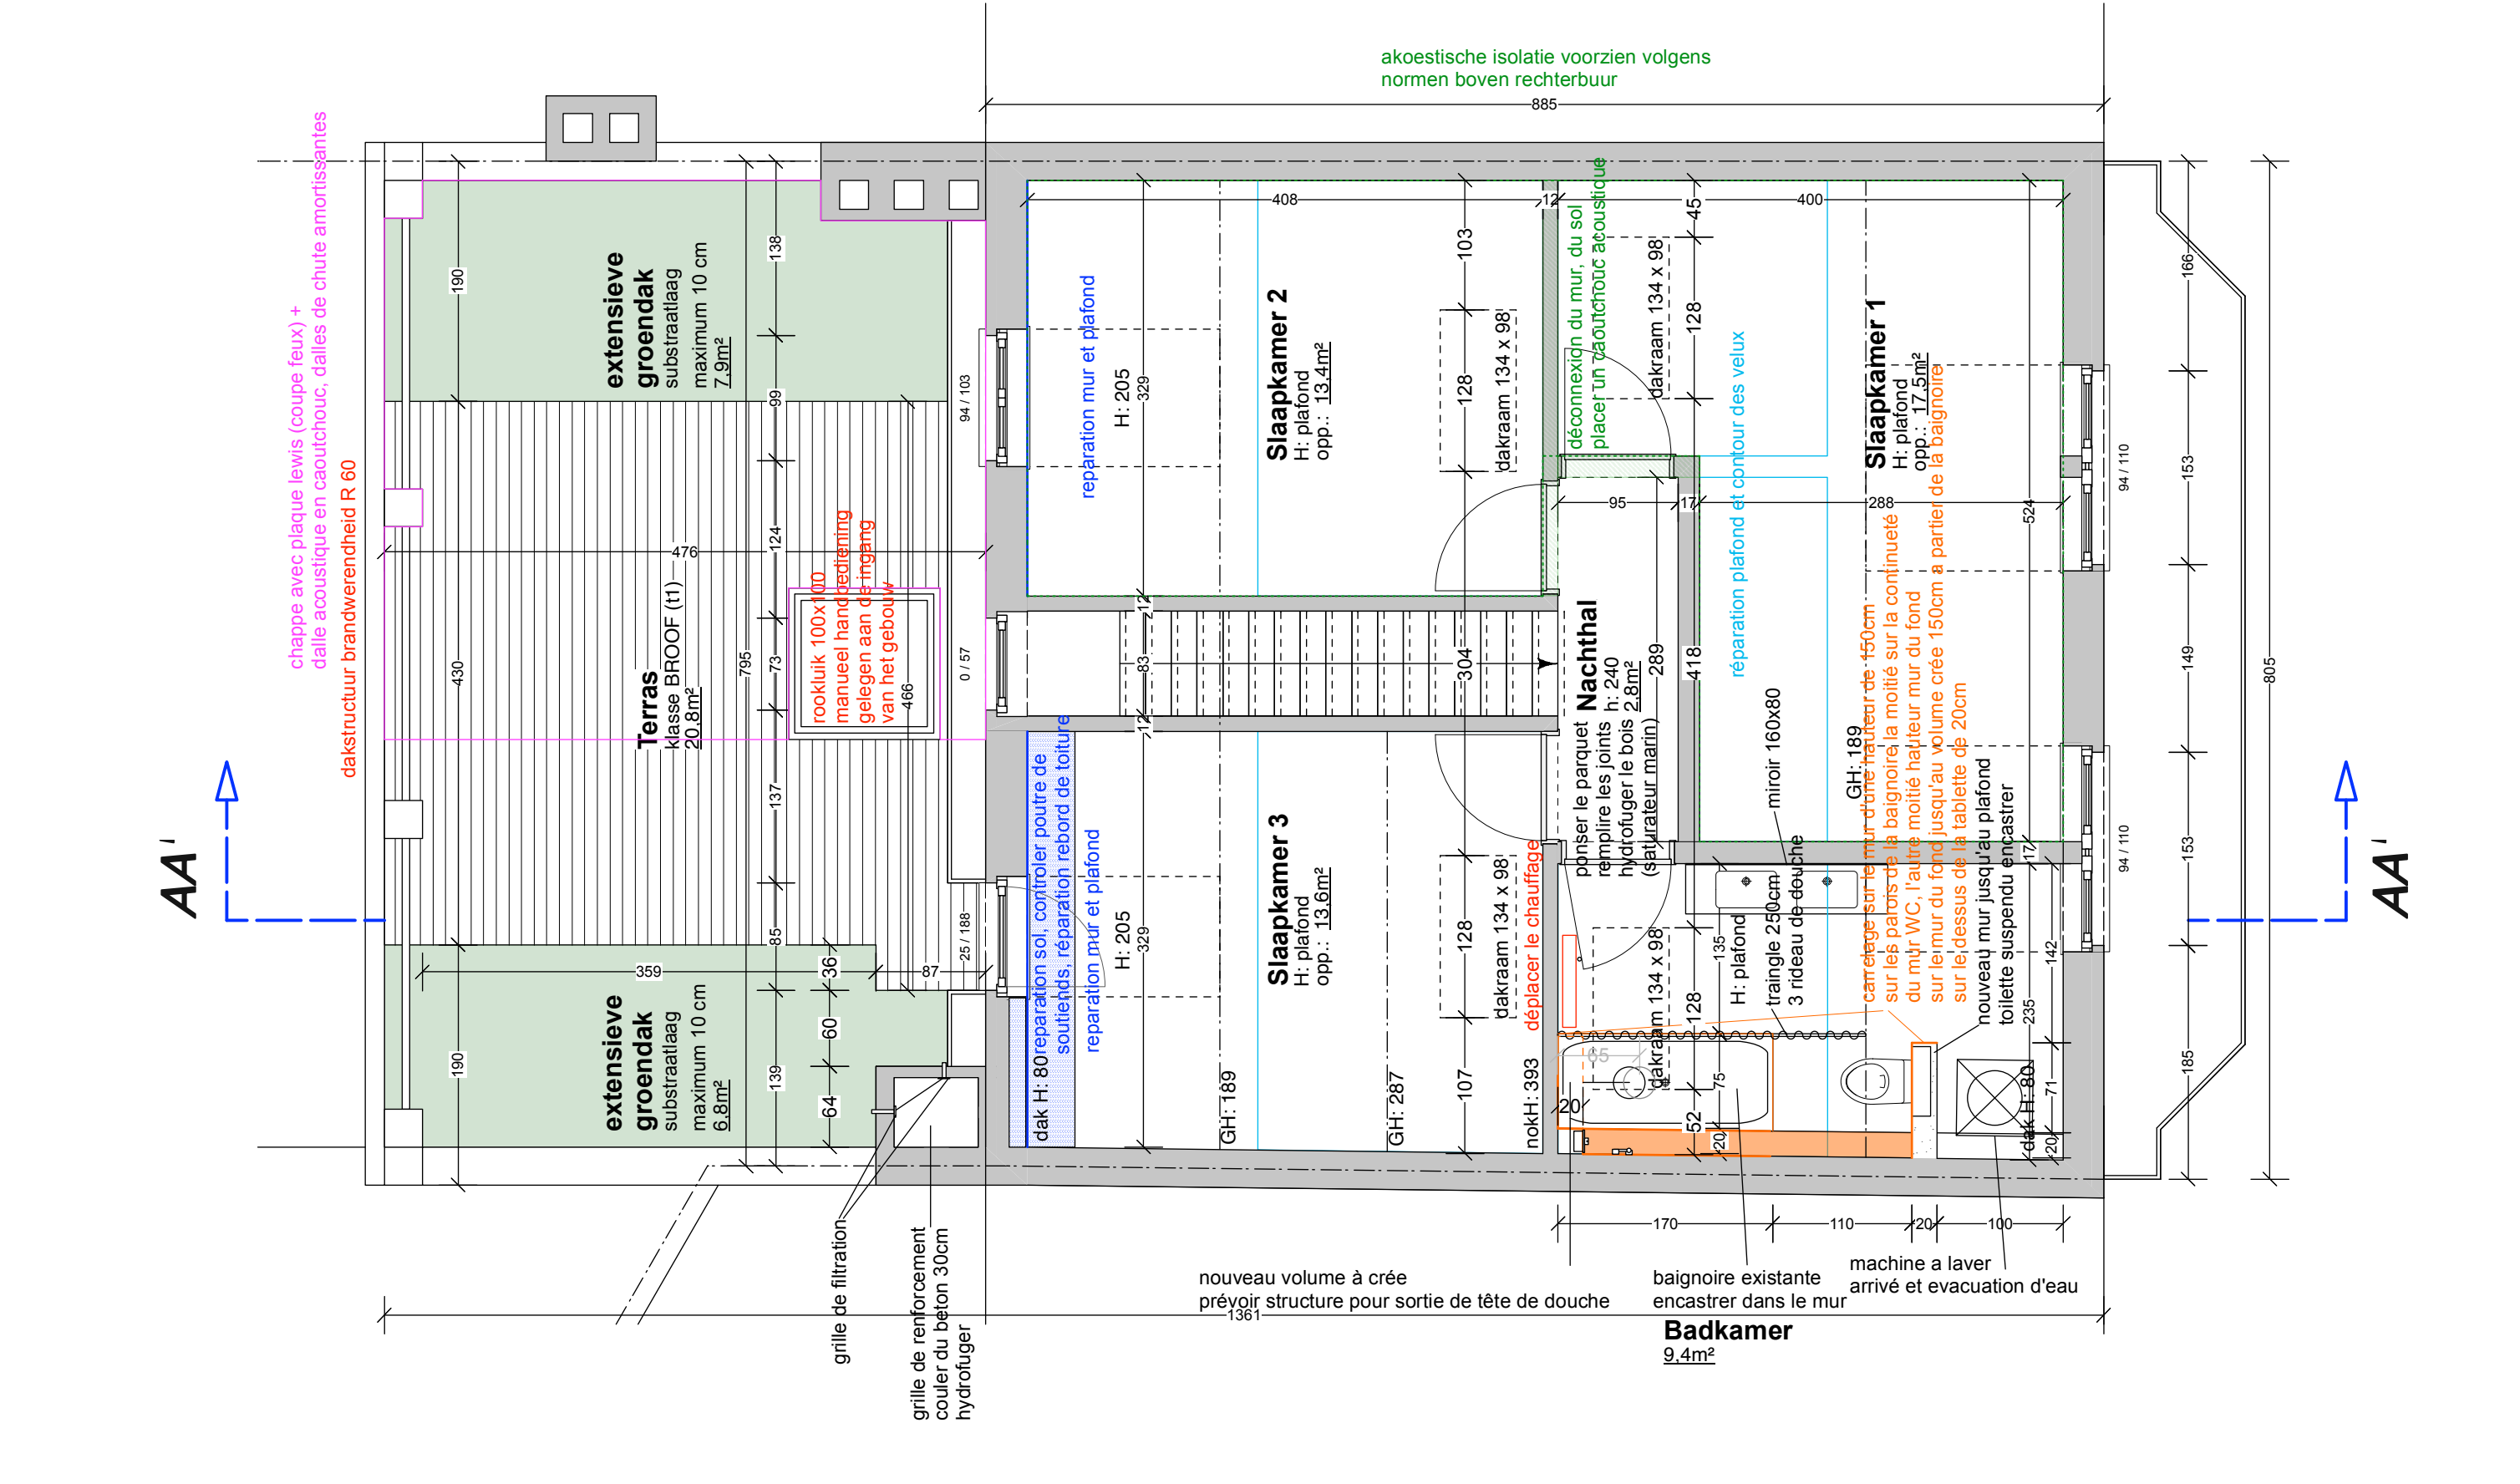

Interieur Architect Patrick Strous Picardstraat 22, 1080 Bruxelles	Bouwheer Tom Gijssels Antoine Courtstraat 32 1081 Koekelberg	Project <90° Antoine Courtstraat 32 1081 Koekelberg	rénovatie appartement Schaal 1/50 datum 15/03/2024
---	---	--	--