
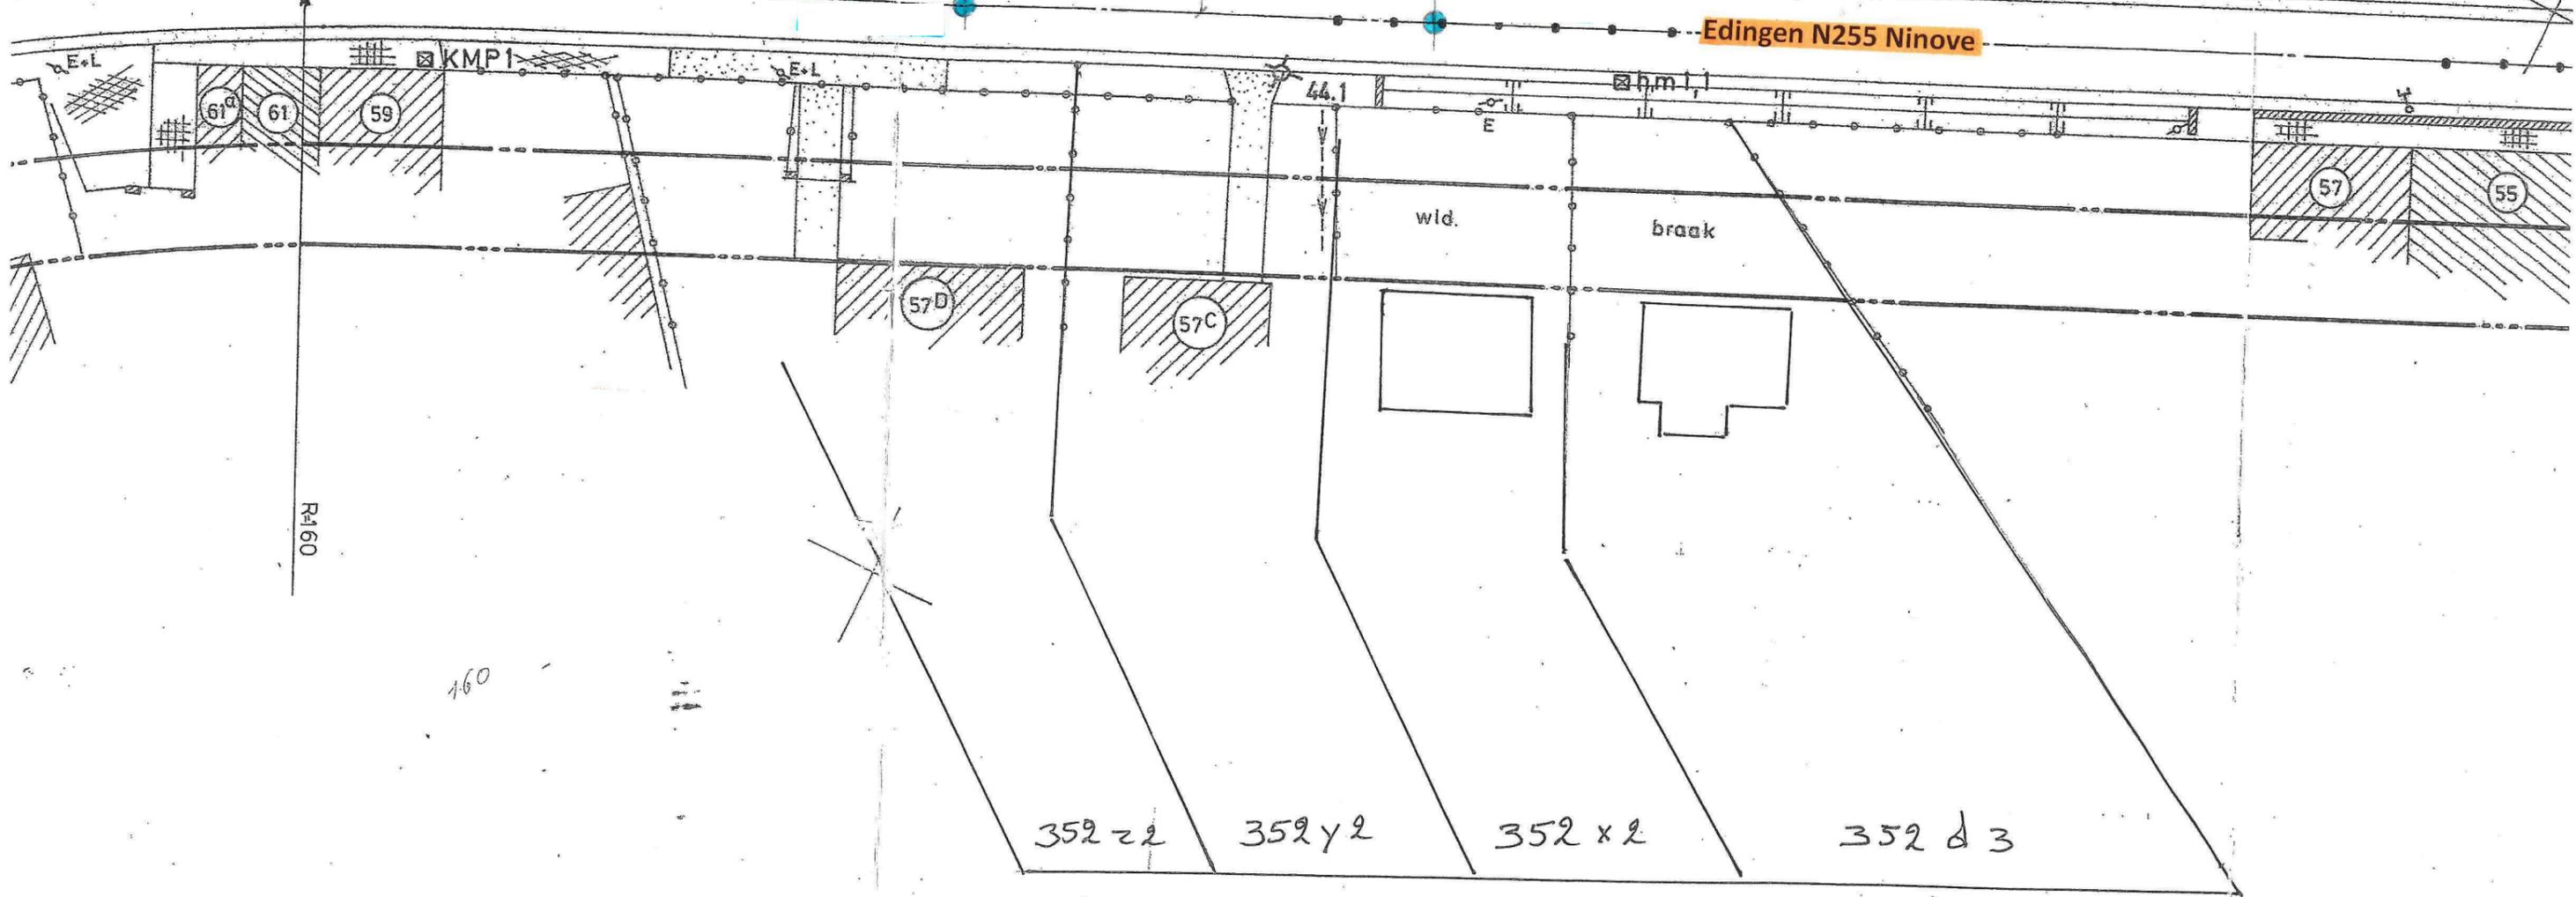


Plan KN255-01-I (geen KB)
Schaal 1/500

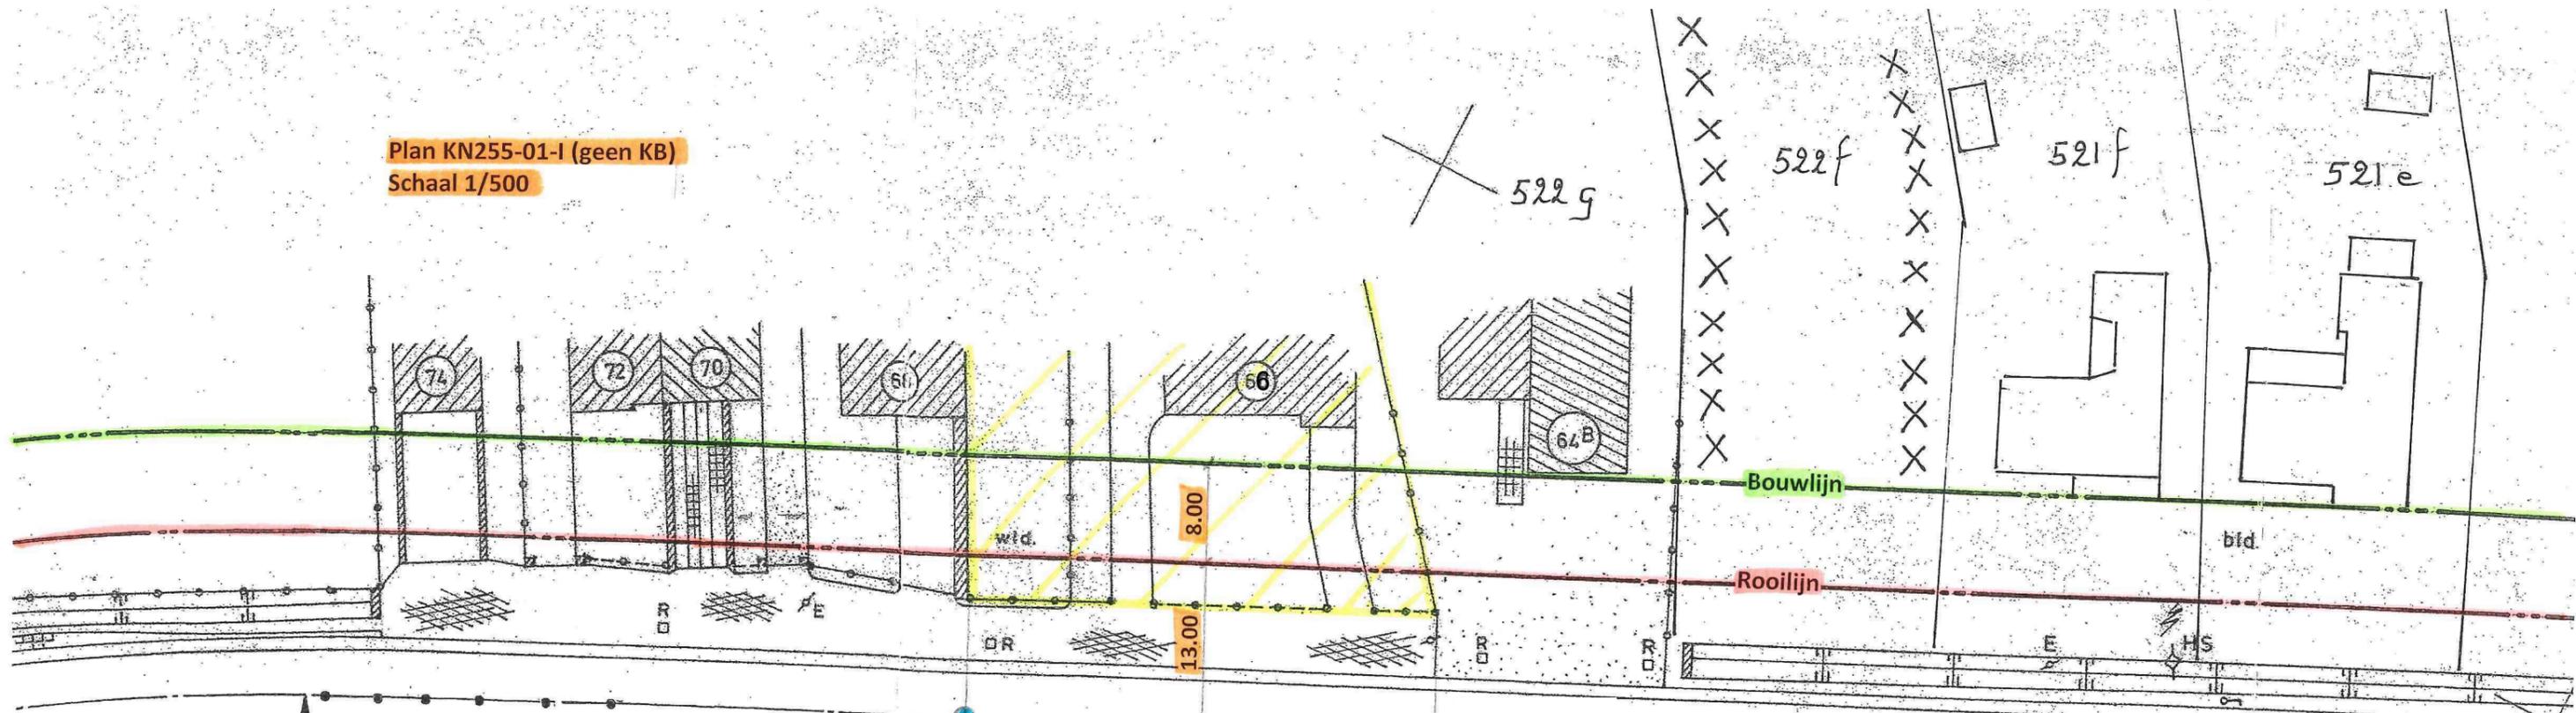

160